

DRAFT TOWN PLANNING SCHEME NO.80(VAJDI GADH-VEJAGAM)RUDA


PLAN NO.03 :- ORIGINAL PLOT-FINAL PLOT PLAN (OP-FP PLAN)

SCHEME AREA : 1873604.00 SQ.MT.(187.36 HAC.)


U/S 48(1) SUBMIT

LEGEND

- TPS BOUNDARY
- VILLAGE BOUNDARY
- SURVEY NUMBER
- ORIGINAL PLOT (OP) BOUNDARY
- ORIGINAL PLOT (OP) NUMBER
- FINAL PLOT (FP) BOUNDARY
- FINAL PLOT (FP) NUMBER
- PLOTS ALLOTTED TO AUTHORITY
- DP/TP ROAD
- EXISTING ROAD
- VOKLA / RIVER / WATER BODY
- NALA / BRIDGE
- EXISTING STRUCTURE
- ELECTRIC LINE
- TEMPLE
- WELL
- WATER TANK
- TREE
- AS PER POSSESSION

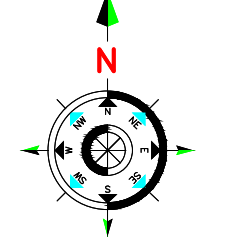

SCALE : 1 CM = 25 MT

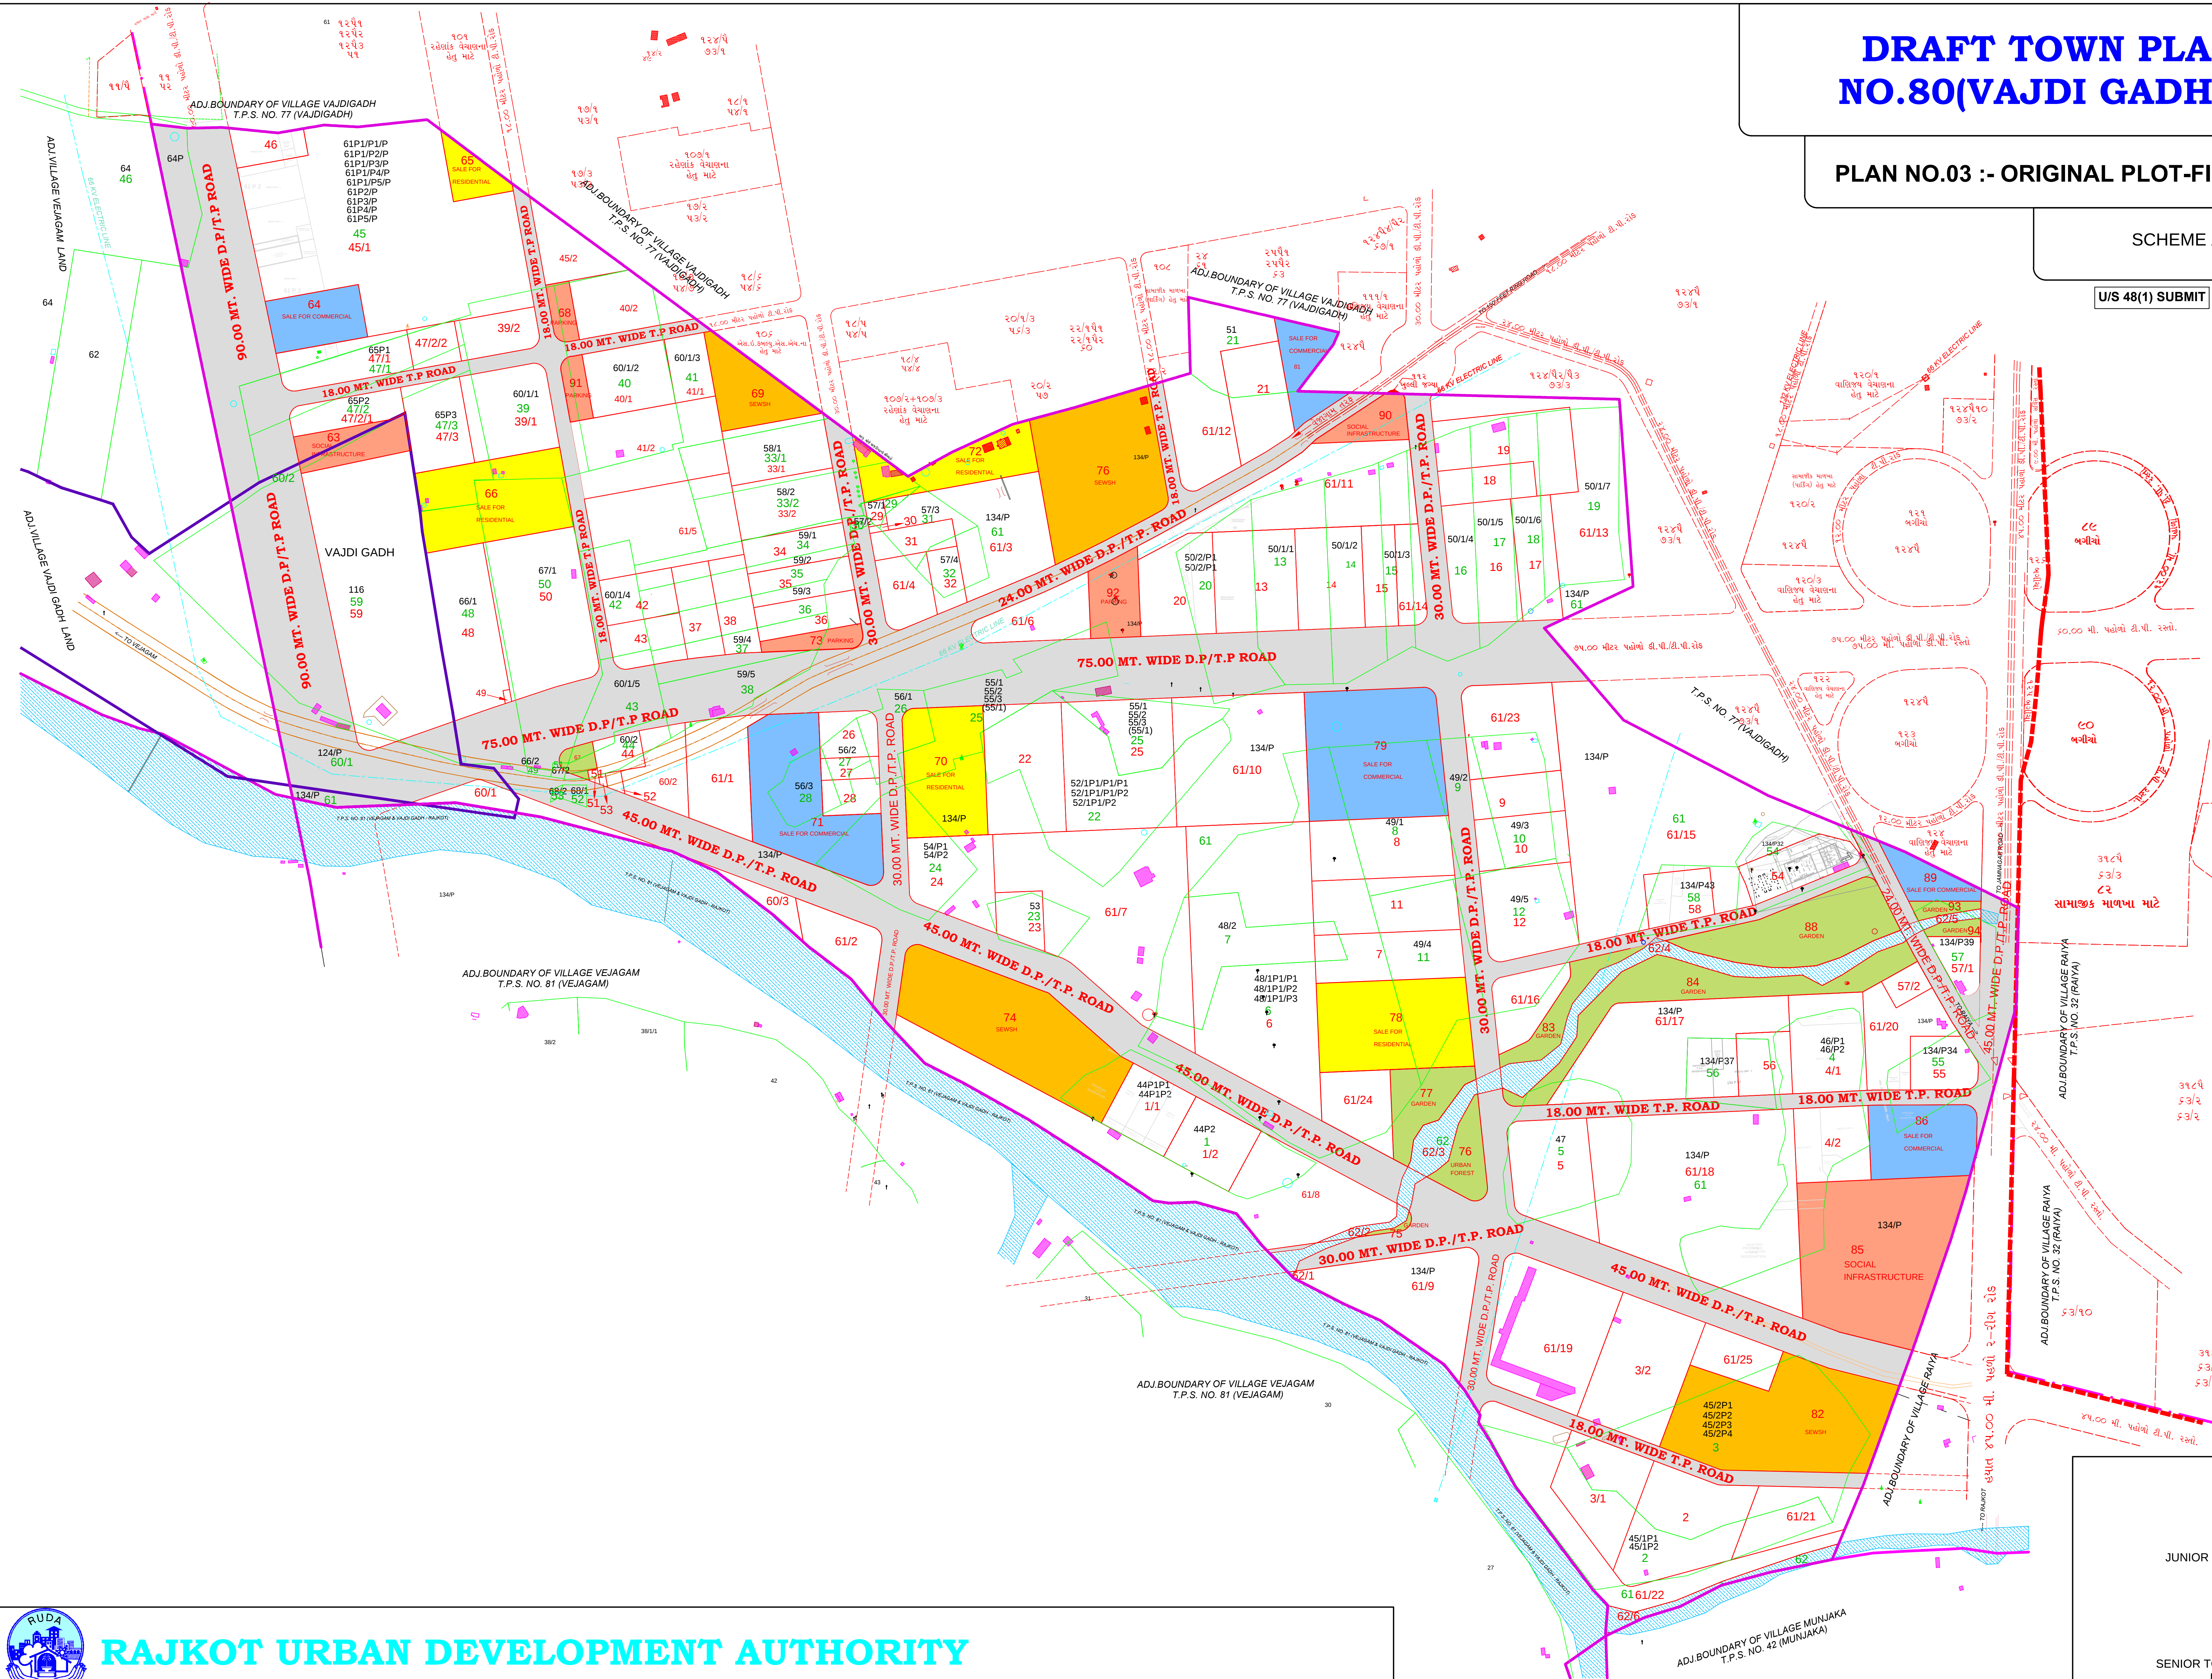

RAJKOT URBAN DEVELOPMENT AUTHORITY

JUNIOR TOWN PLANNER
RUDA

TOWN PLANNER
RUDA

SENIOR TOWN PLANNER
RUDA

CHIEF EXECUTIVE AUTHORITY
RUDA